


- CONCRETE PAVEMENT  
GREY CEMENT, EXPOSED  
AGGREGATE CONCRETE
- CONCRETE PAVEMENT  
OFF-WHITE CEMENT  
CONCRETE
- STONE PAVEMENT  
CREAM GRANITE, ECO - OUTDOOR 'TORTOISE'  
GRANITE, BUSH HAMMERED FINISH OR EQUAL AND  
APPROVED
- SAW CUTS  
5mm CUTS TO FULL WIDTH OF PATH AT  
400mm CENTRES TO EXPOSED AGGREGATE  
AND AT 1m CENTRES TO OFF-WHITE  
CONCRETE
- CONCRETE PAVEMENT  
PEACH PEBBLECRETE

- STREET FURNITURE AUSTRALIA  
HARDWOOD TIMBER SEAT WITH  
HDG STEEL FRAME
- LAMP POST
- UL UP LIGHT
- DF DRINK FOUNTAIN WITH DOG  
BOWL AND BOTTLE FILLER  
Cavity  
RUBBISH BIN
- BIN
- PROPOSED KERB, SALVAGED  
LIMESTONE OR CONCRETE EDGE
- PROPOSED NEW FLAG POLE

- GARDEN BED
- PROPOSED TREE
- PROPOSED BLOSSOM TREE
- GRASS  
INSTANT TURF

- EX. EXISTING STREET LIGHT  
TO REMAIN
- EXISTING FOUNTAIN  
TO REMAIN
- EXISTING PALM TREES  
TO REMAIN

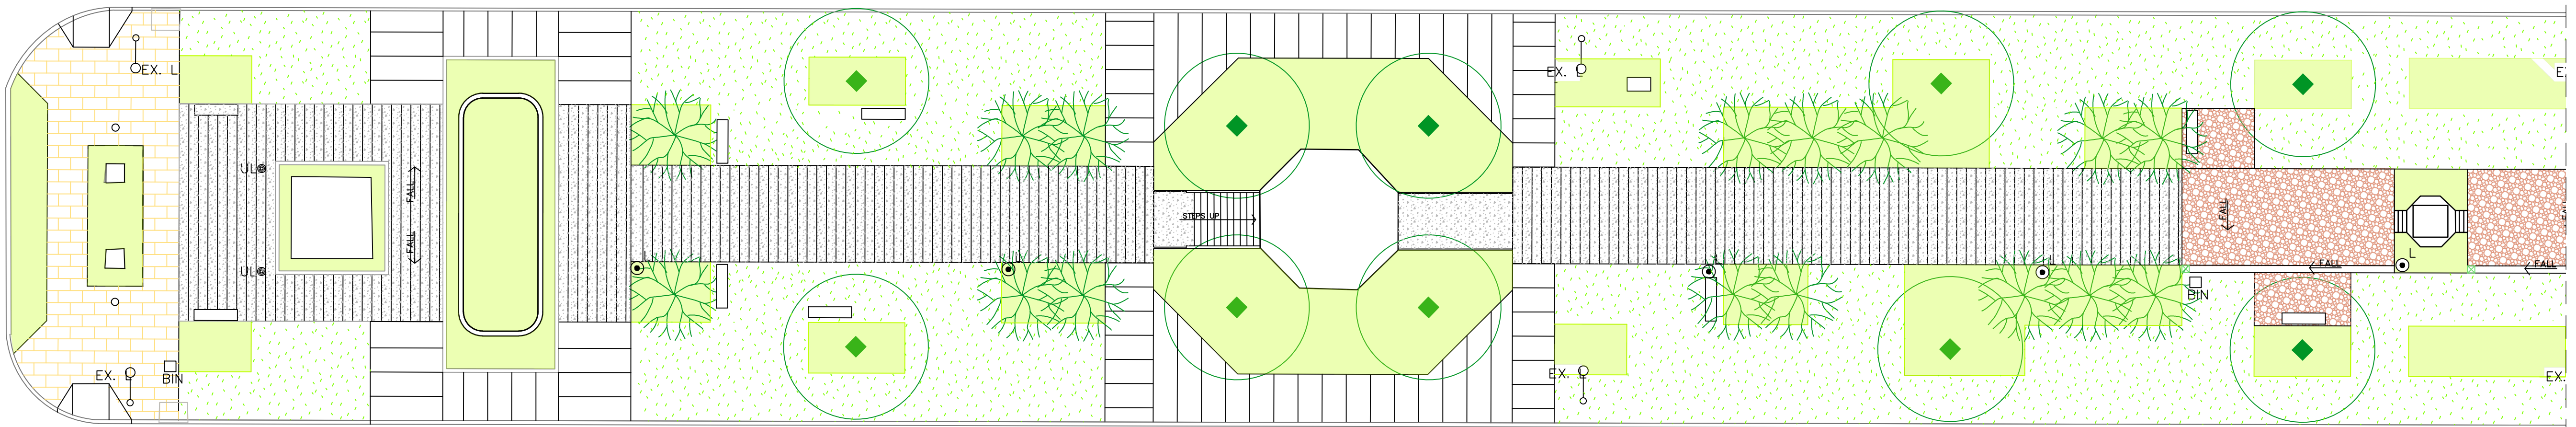

CONTINUED BELOW

CONTINUED ABOVE

