


LAYOUT PLAN
1:50

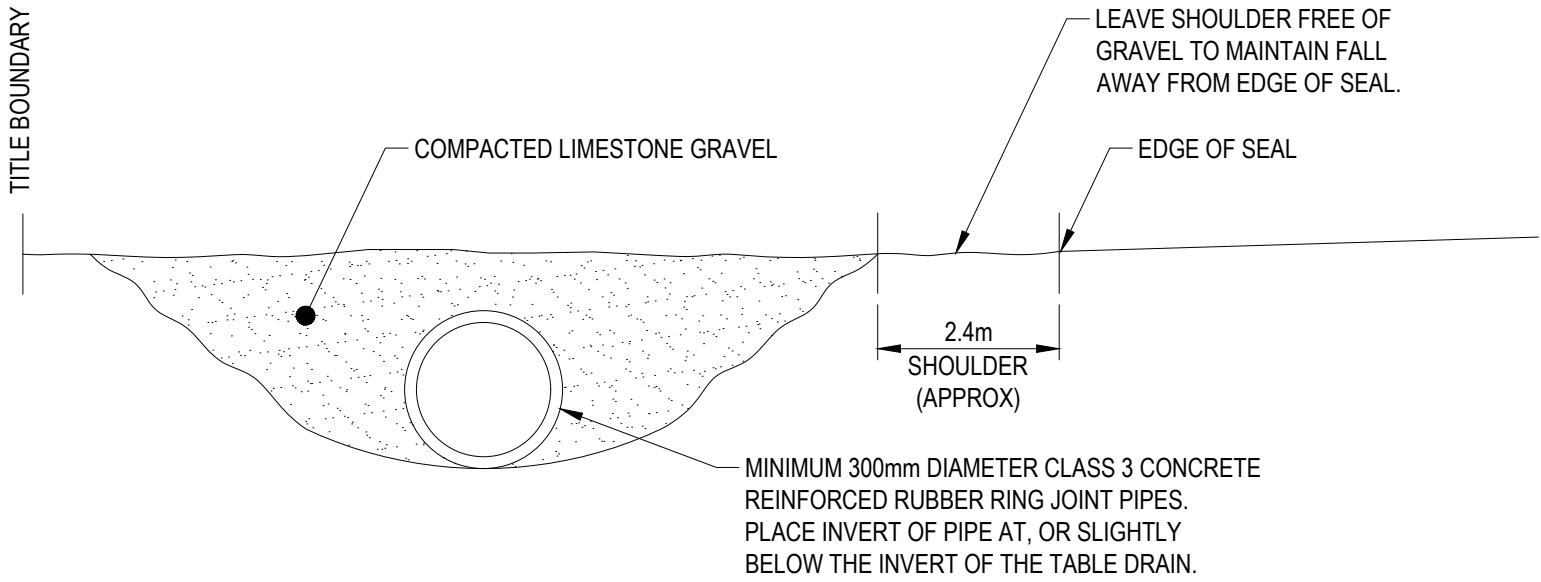

SECTION A-A
NTS

GENERAL NOTES:

1. THE CONSTRUCTION AND MAINTENANCE OF THE CULVERT ENTRANCE IS ENTIRELY THE RESPONSIBILITY OF THE LANDOWNER.
2. CROSSINGS ARE NOT TO BE LOCATED WITHIN 9m FROM THE BUILDING LINE OF A ROAD INTERSECTION.
3. ENTRANCES SHOULD BE LOCATED TO ENABLE ADEQUATE SIGHT DISTANCE TO VEHICLES TRAVELING ALONG THE ADJOINING ROADWAY.
4. PIPES SHOULD BE PLACED NO CLOSER THAN 4m TO THE EDGE OF SEAL.
5. APPROVAL IS REQUIRED FOR CONSTRUCTION OF MORE THAN ONE CROSSING PER LOT.



Mildura Rural City Council

108 - 116 Madden Avenue Mildura, Vic. 3500
Ph: (03) 5018 8100

RURAL DRIVEWAY CULVERT

REVISION: 1

SHEET: A3

SCALE: NTS

DATE: 22/10/22

APPROVED: J. JEYAKANTHAN

DRAWING No: MSD-104