



DETAIL A

## uPVC CONNECTION N.T.S.

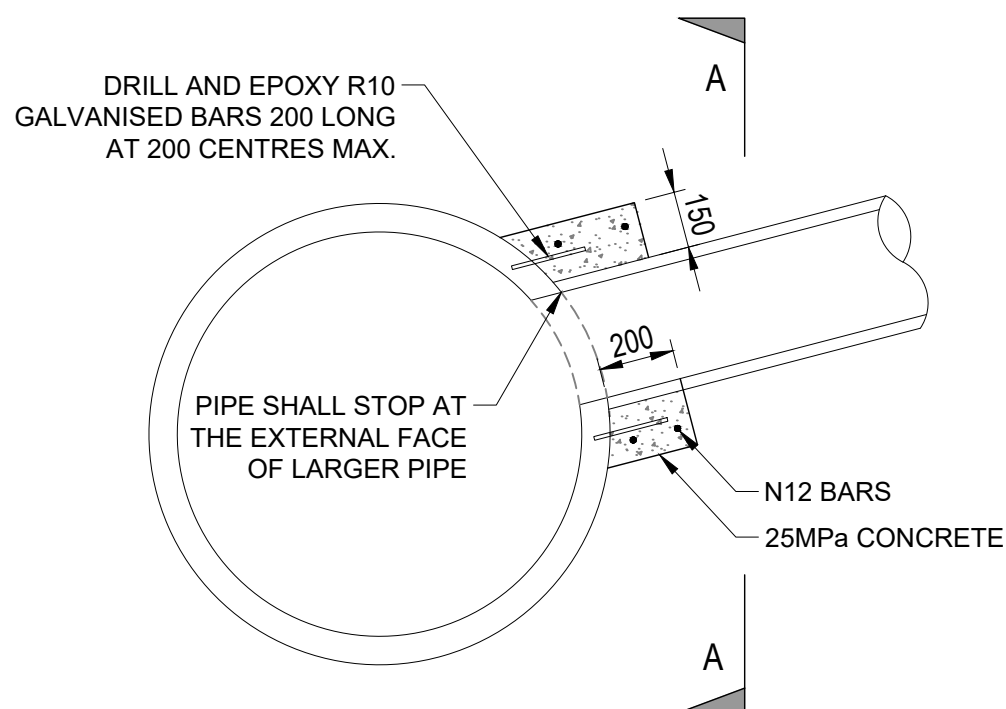

SECTION B-B

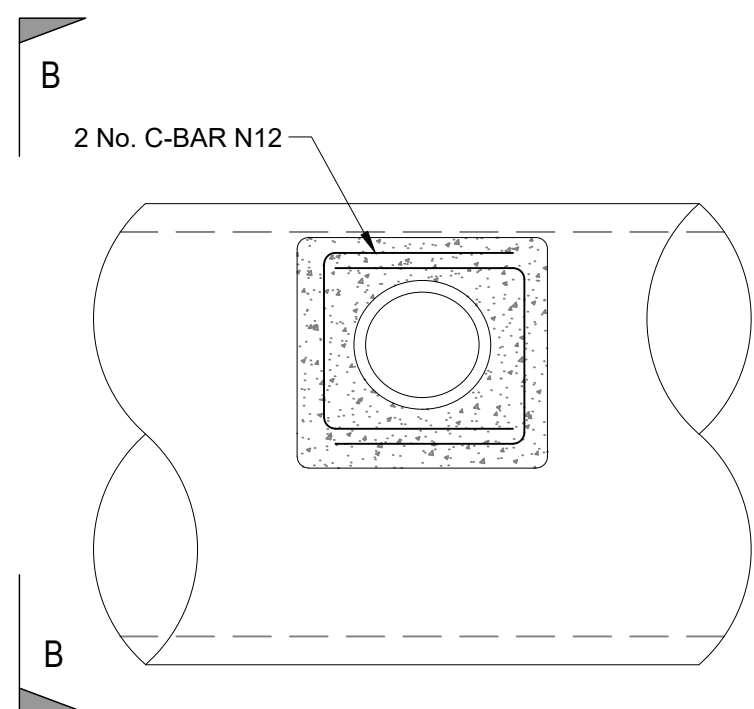

SECTION A-A

## RCP CONNECTION N.T.S.

### GENERAL NOTES:

1. ALL DIMENSIONS ARE IN MILLIMETRES UNLESS NOTED OTHERWISE
2. FOR CONNECTING TO PIPES 300 - 2100 DIA
3. CONNECTING PIPE TO BE A MAX 1/3 DIA OF MAIN PIPE OTHERWISE A JUNCTION PIT IS REQUIRED.



**Mildura Rural City Council**

108 - 116 Madden Avenue Mildura, Vic. 3500  
Ph: (03) 5018 8100

## STORMWATER CONNECTION TO MAIN DRAIN

REVISION: 1

SHEET: A3

SCALE: NTS

DATE: 22/10/22

APPROVED: J. JEYAKANTHAN

DRAWING No: **MSD-110**