



CONNECTION OF 900 HOUSE DRAIN TO B2 KERB PROFILE

1:20

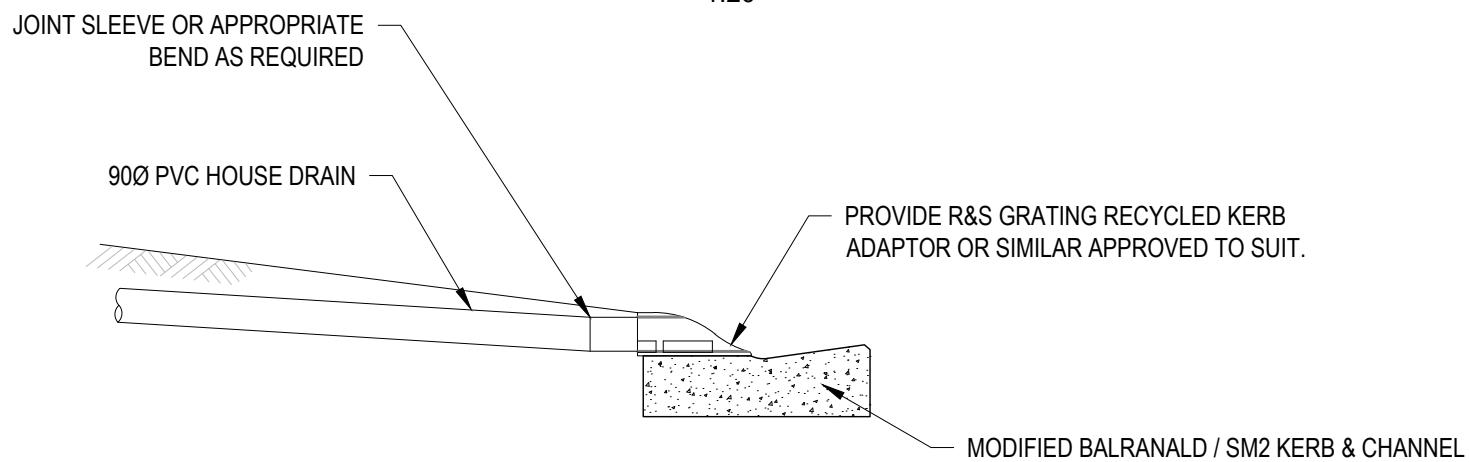

CONNECTION OF 900 HOUSE DRAIN TO SM2 KERB PROFILE

1:20

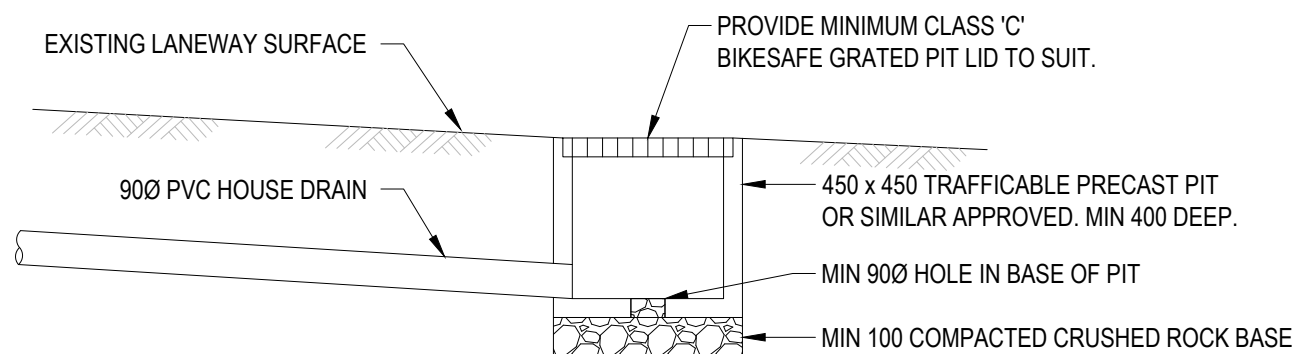

CONNECTION OF 900 HOUSE DRAIN TO LANEWAY

1:20

GENERAL NOTES

- HOUSE DRAINS SHOULD HAVE POSITIVE FALL TO OUTLET.
- ANY OTHER ALTERNATIVES MUST BE APPROVED BY COUNCIL.
- MEASUREMENTS ARE IN MILLIMETRES UNLESS NOTED OTHERWISE.



Mildura Rural City Council

108 - 116 Madden Avenue Mildura, Vic. 3500
Ph: (03) 5018 8100

HOUSE DRAIN CONNECTIONS TO KERB & LANEWAY

REVISION: 1

SHEET: A3

SCALE: NTS

DATE: 22/10/22

APPROVED: J. JEYAKANTHAN

DRAWING No: **MSD-111**