



WARNING: ALL EXCAVATIONS TO BE CARRIED OUT IN ACCORDANCE WITH WORKSAFE EXCAVATION COMPLIANCE CODE AND ANY RELEVANT SAFETY REGULATIONS.

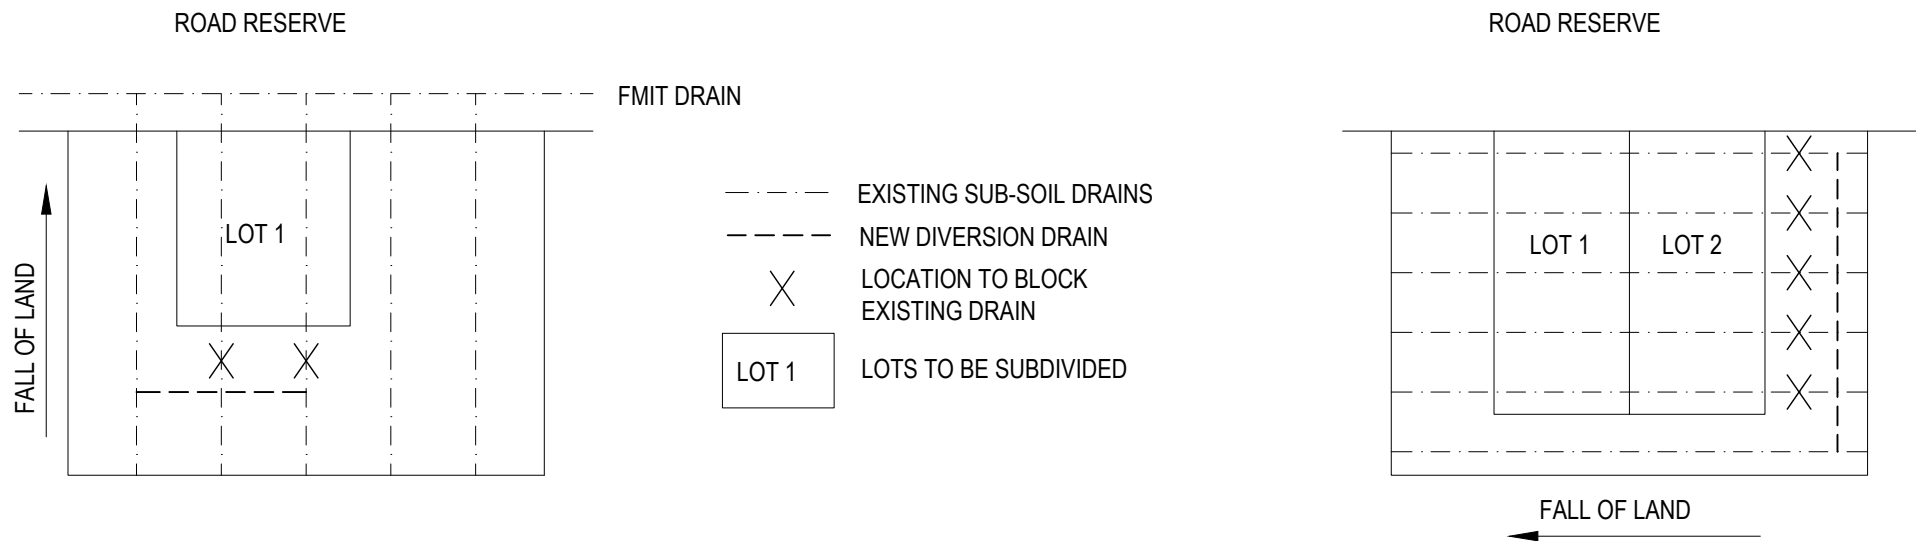


TYPICAL ALTERATIONS TO SUBSOIL DRAINS FOR RURAL RESIDENTIAL SUBDIVISIONS
N.T.S.

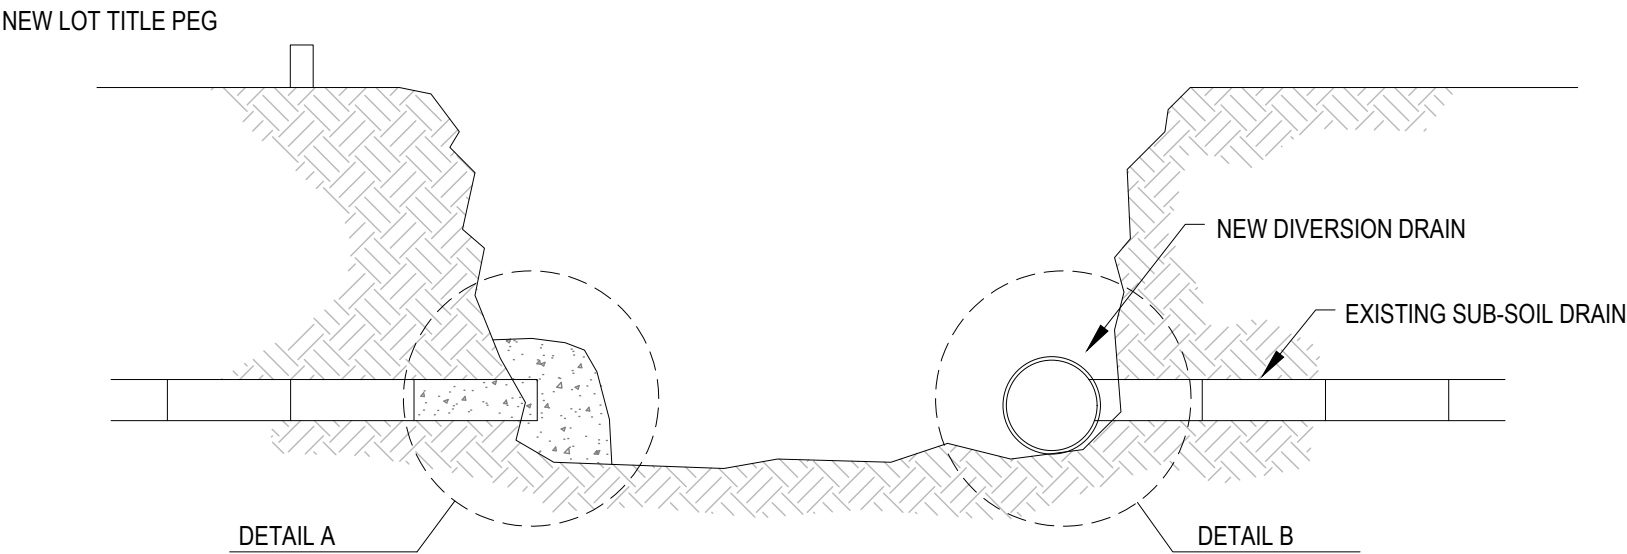


BLOCKING AND DIVERTING DRAINS
N.T.S.

CONCRETE MIX: 1 PART CEMENT
2 PARTS SAND
3 PARTS SMALL STONE

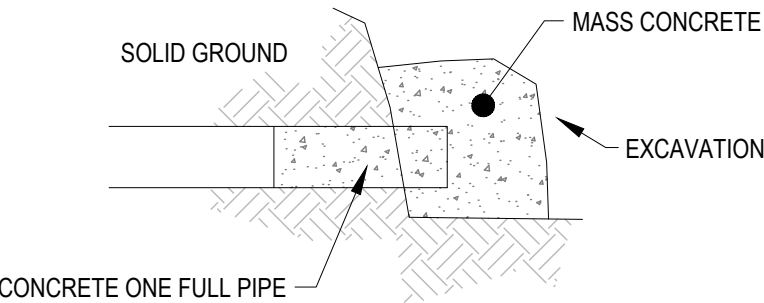

DETAIL A - CONCRETE PLUG
N.T.S.

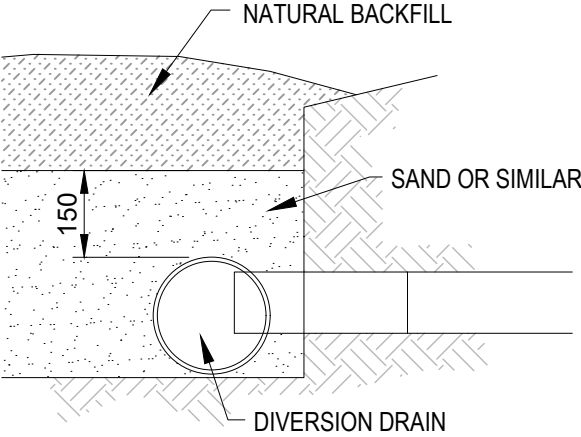

DETAIL B - DIVERSION DRAIN BACKFILL
N.T.S.

- NOTES:
1. ALL NECESSARY ALTERATIONS TO SUBSOIL DRAINS MUST BE INSPECTED BY COUNCIL, OR WHERE APPLICABLE THE RELEVANT WATER AUTHORITY.
 2. WHERE THE SUBDIVIDER BELIEVES THAT NO DRAINS ARE IN EXISTENCE, COUNCIL MAY REQUEST A TRIAL TRENCH BE DUG TO VERIFY THE ABSENCE OF DRAINS.
 3. APPROVED MATERIAL FOR DIVERSION DRAINS IS SOLID P.V.C. PLEASE NOTE THAT CLAY PIPES OR SLOTTED PVC IS NOT APPROVED.
 4. DETAIL 'A' IS THE ONLY APPROVED METHOD OF PIPE PLUGGING. GLASS BOTTLES, ETC. ARE NOT TO BE USED.



Mildura Rural City Council
108 - 116 Madden Avenue Mildura, Vic. 3500
Ph: (03) 5018 8100

GUIDE TO DISCONNECTION SUB-SOIL DRAINS
WHERE REQUIRED, FOR PLANNING,
SUBDIVISION, OR BUILDING APPROVAL.