



TYPICAL 'V' TABLE DRAIN DETAIL
N.T.S.

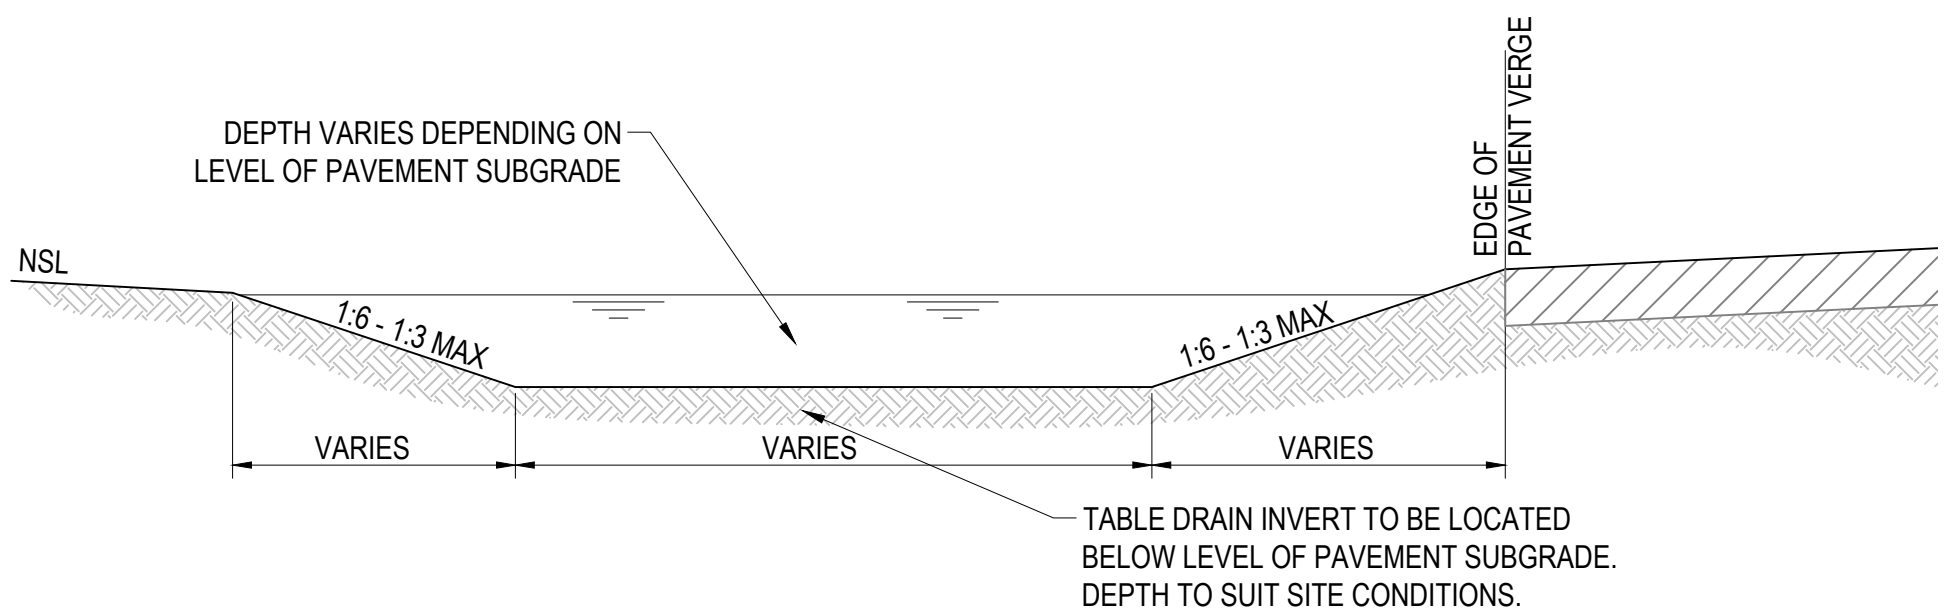

TYPICAL TRAPEZODIAL TABLE DRAIN DETAIL
N.T.S.

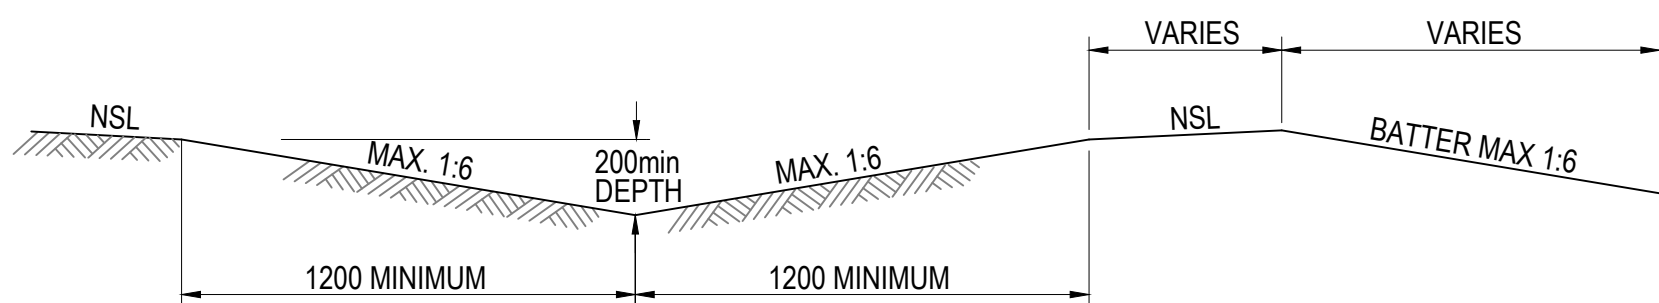

TYPICAL EMBANKMENT CATCH DRAIN DETAIL
N.T.S.



Mildura Rural City Council

108 - 116 Madden Avenue Mildura, Vic. 3500
Ph: (03) 5018 8100

TYPICAL TABLE DRAIN & CATCH DRAIN DETAILS

REVISION: 1

SHEET: A3

SCALE: NTS

DATE: 22/10/22

APPROVED: J. JEYAKANTHAN

DRAWING No: **MSD-140**