



PLAN VIEW
1:50

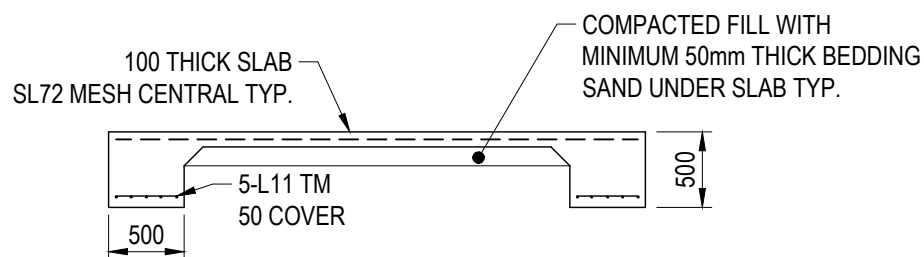

SECTION A-A
1:50

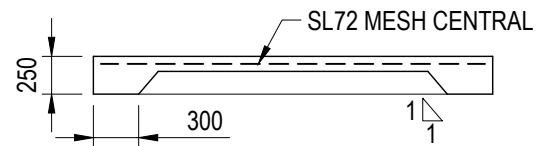

SECTION B-B
1:50

NOTES:

1. WHERE SLAB IS ADJACENT TO KERB PROVIDE EXPANSION JOINT. EXPANSION JOINT TO CONSIST OF 12mm APPROVED FILLER AND R12 GALVANISED STEEL DOWELS, 300 LONG AT 450mm CTS MAX. APPLY BOND BREAKER TO ONE END OF DOWEL.
2. PLAN TO BE READ IN CONJUNCTION WITH CONCRETE NOTES ON STANDARD MRCC DRAWING MSD-902.

GENERAL NOTES:
DIMENSIONS ARE IN MILLIMETRES UNLESS SHOWN OTHERWISE.



Mildura Rural City Council

108 - 116 Madden Avenue Mildura, Vic. 3500
Ph: (03) 5018 8100

BUS STOP SLAB DETAILS

REVISION: 1

SHEET: A3

SCALE: NTS

DATE: 22/10/22

APPROVED: J. JEYAKANTHAN

DRAWING No: **MSD-412**